



SIDE ELEVATION

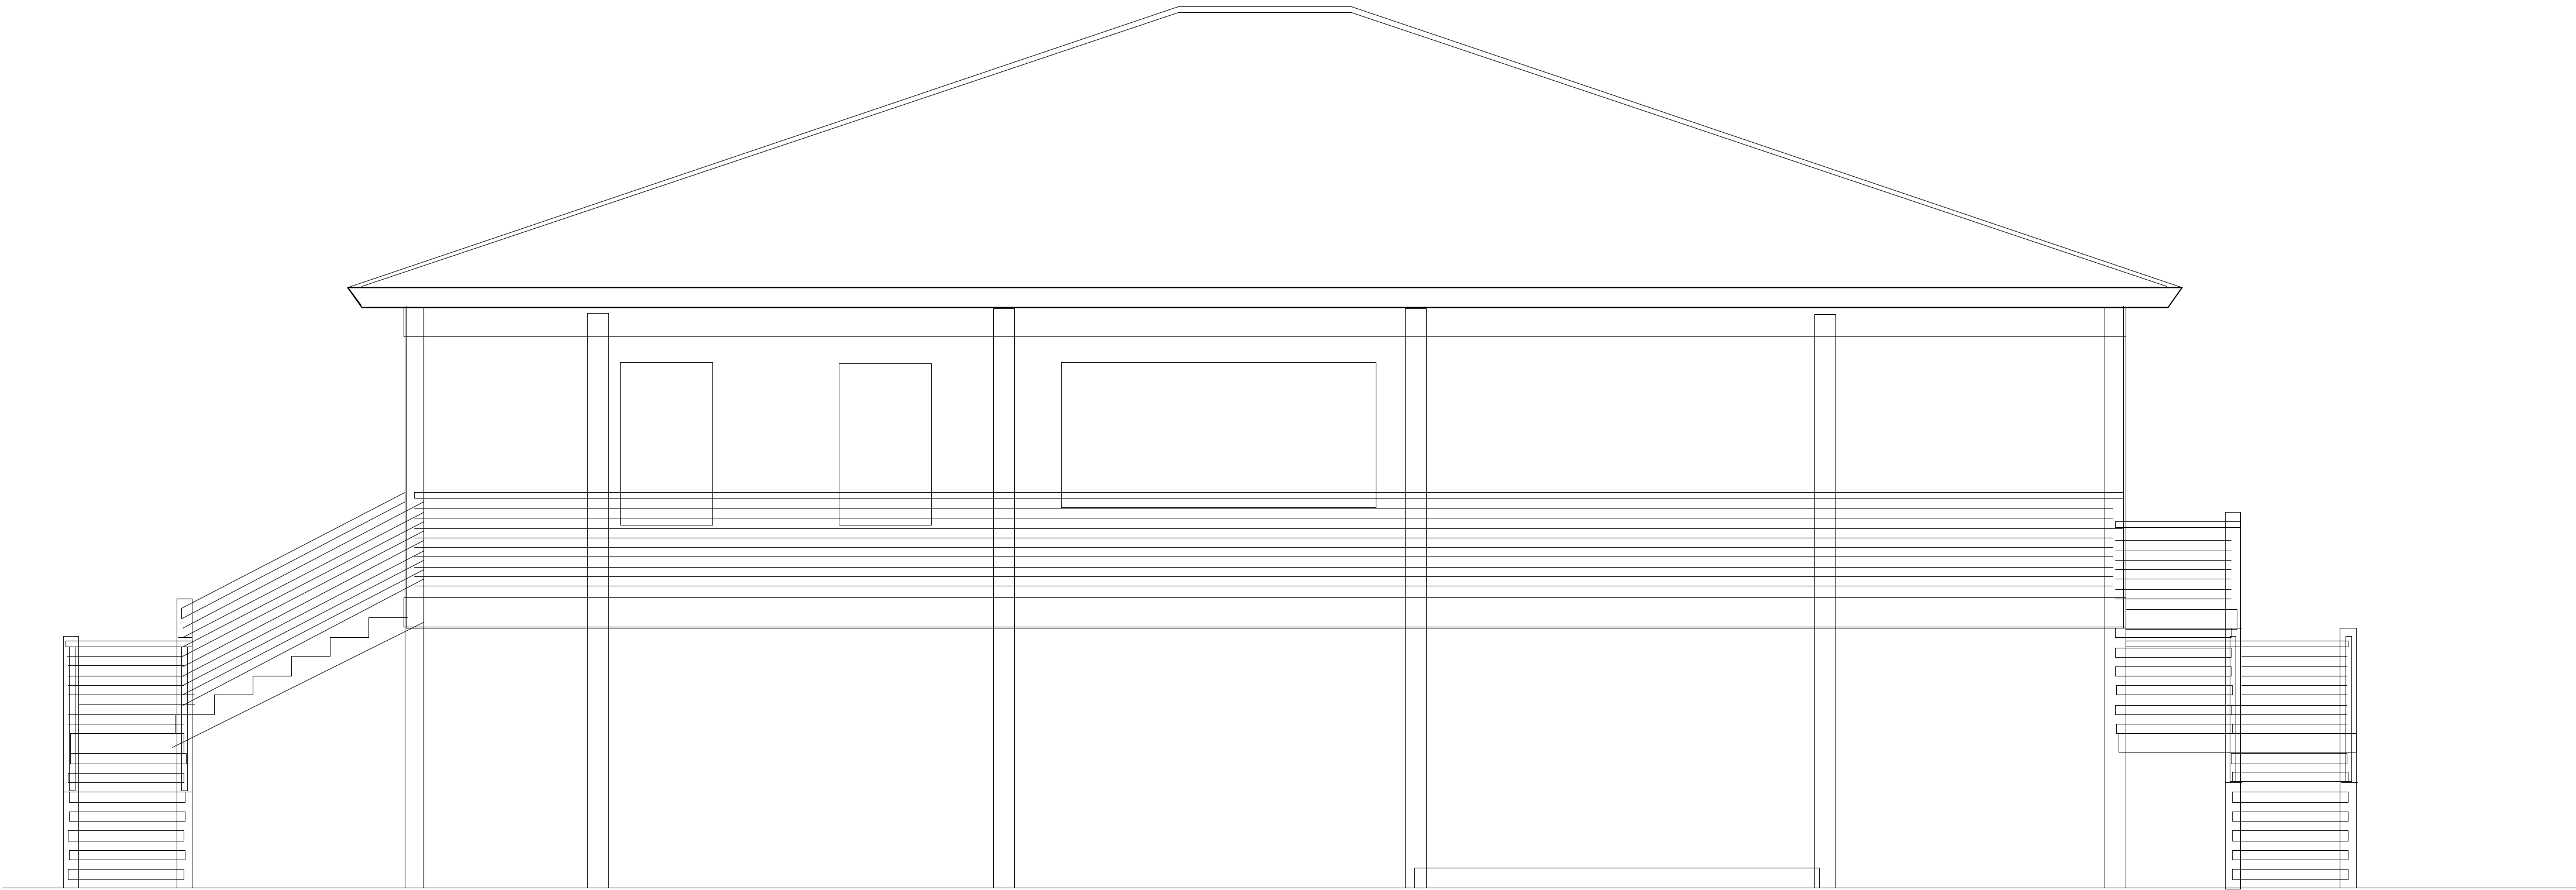

SIDE ELEVATION

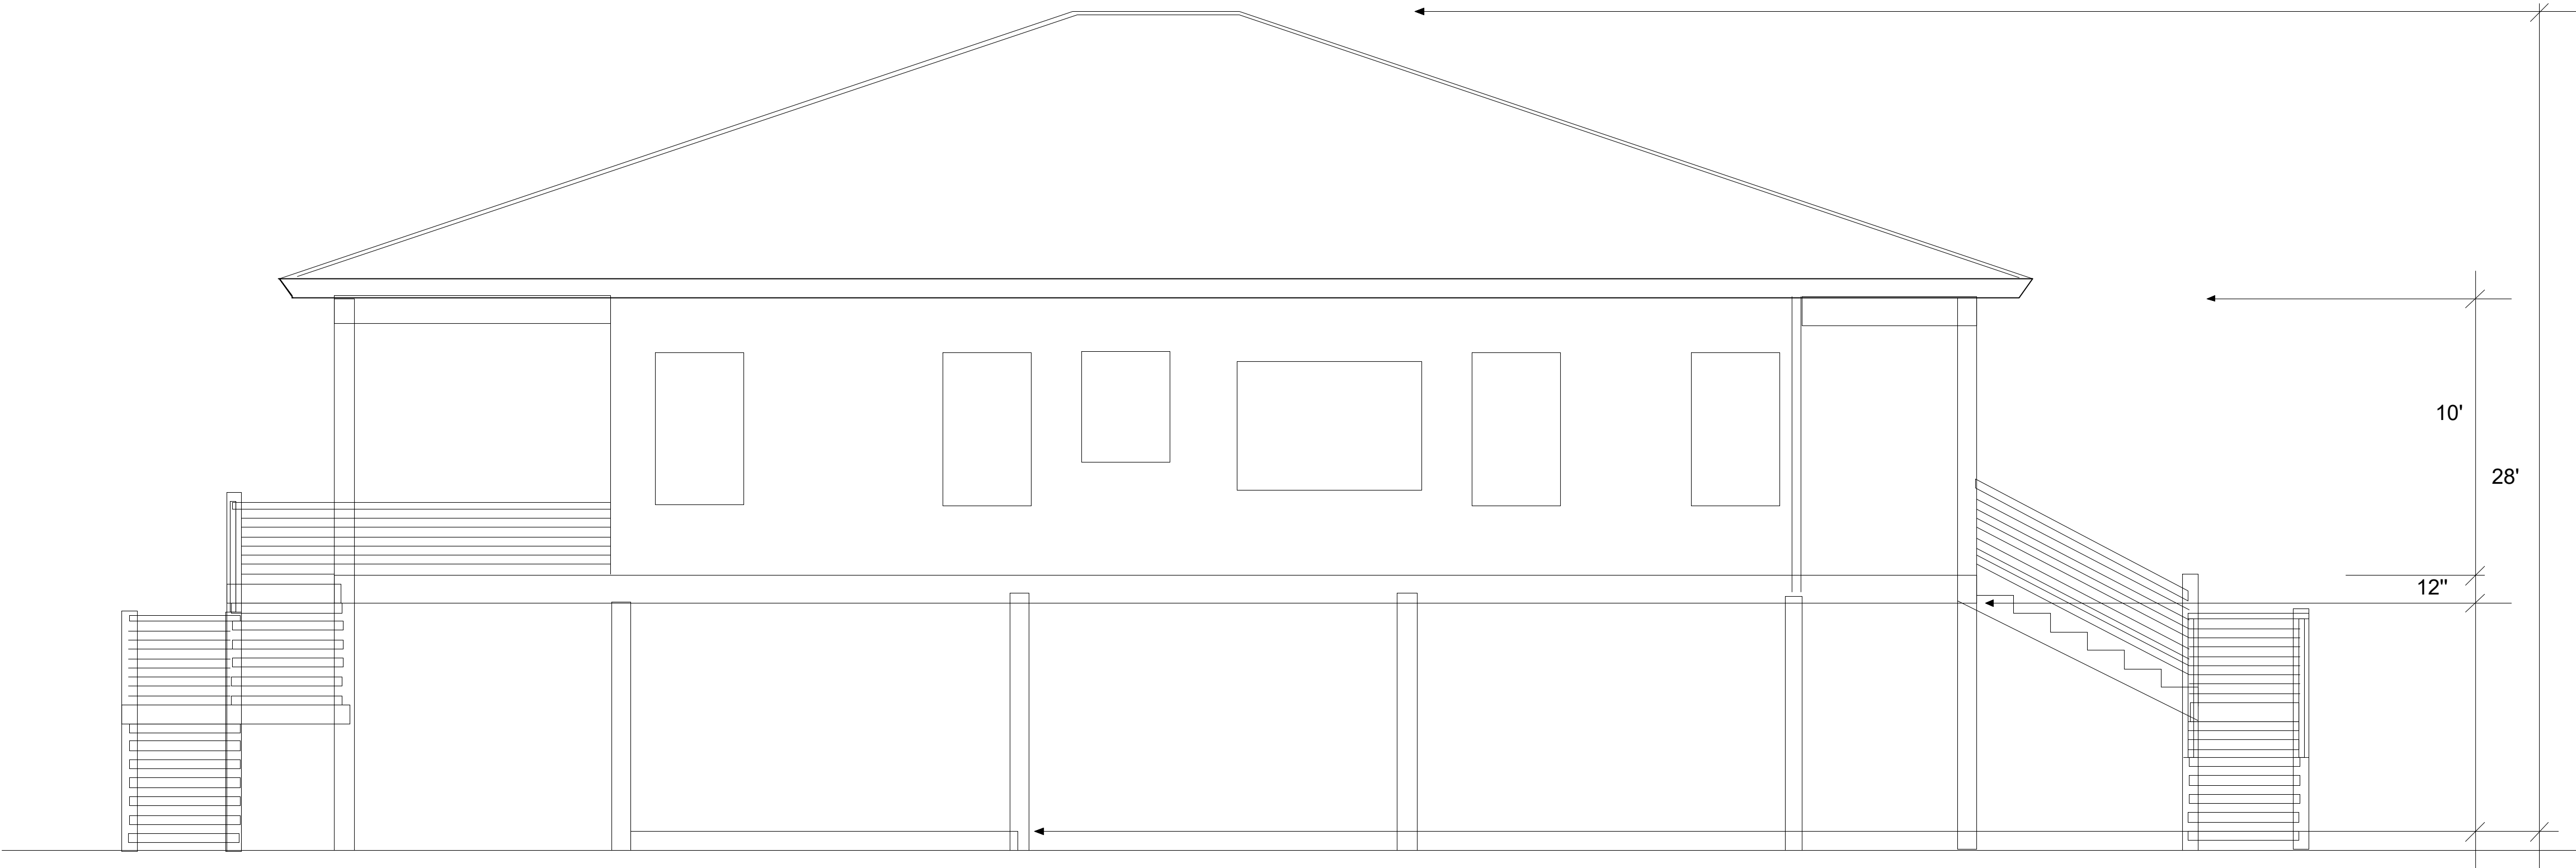

RESIDENT FOR:
LEE & PATRICIA BROWN
TREASURE CAY, ABACO, BAHAMAS.
LOT: 18