


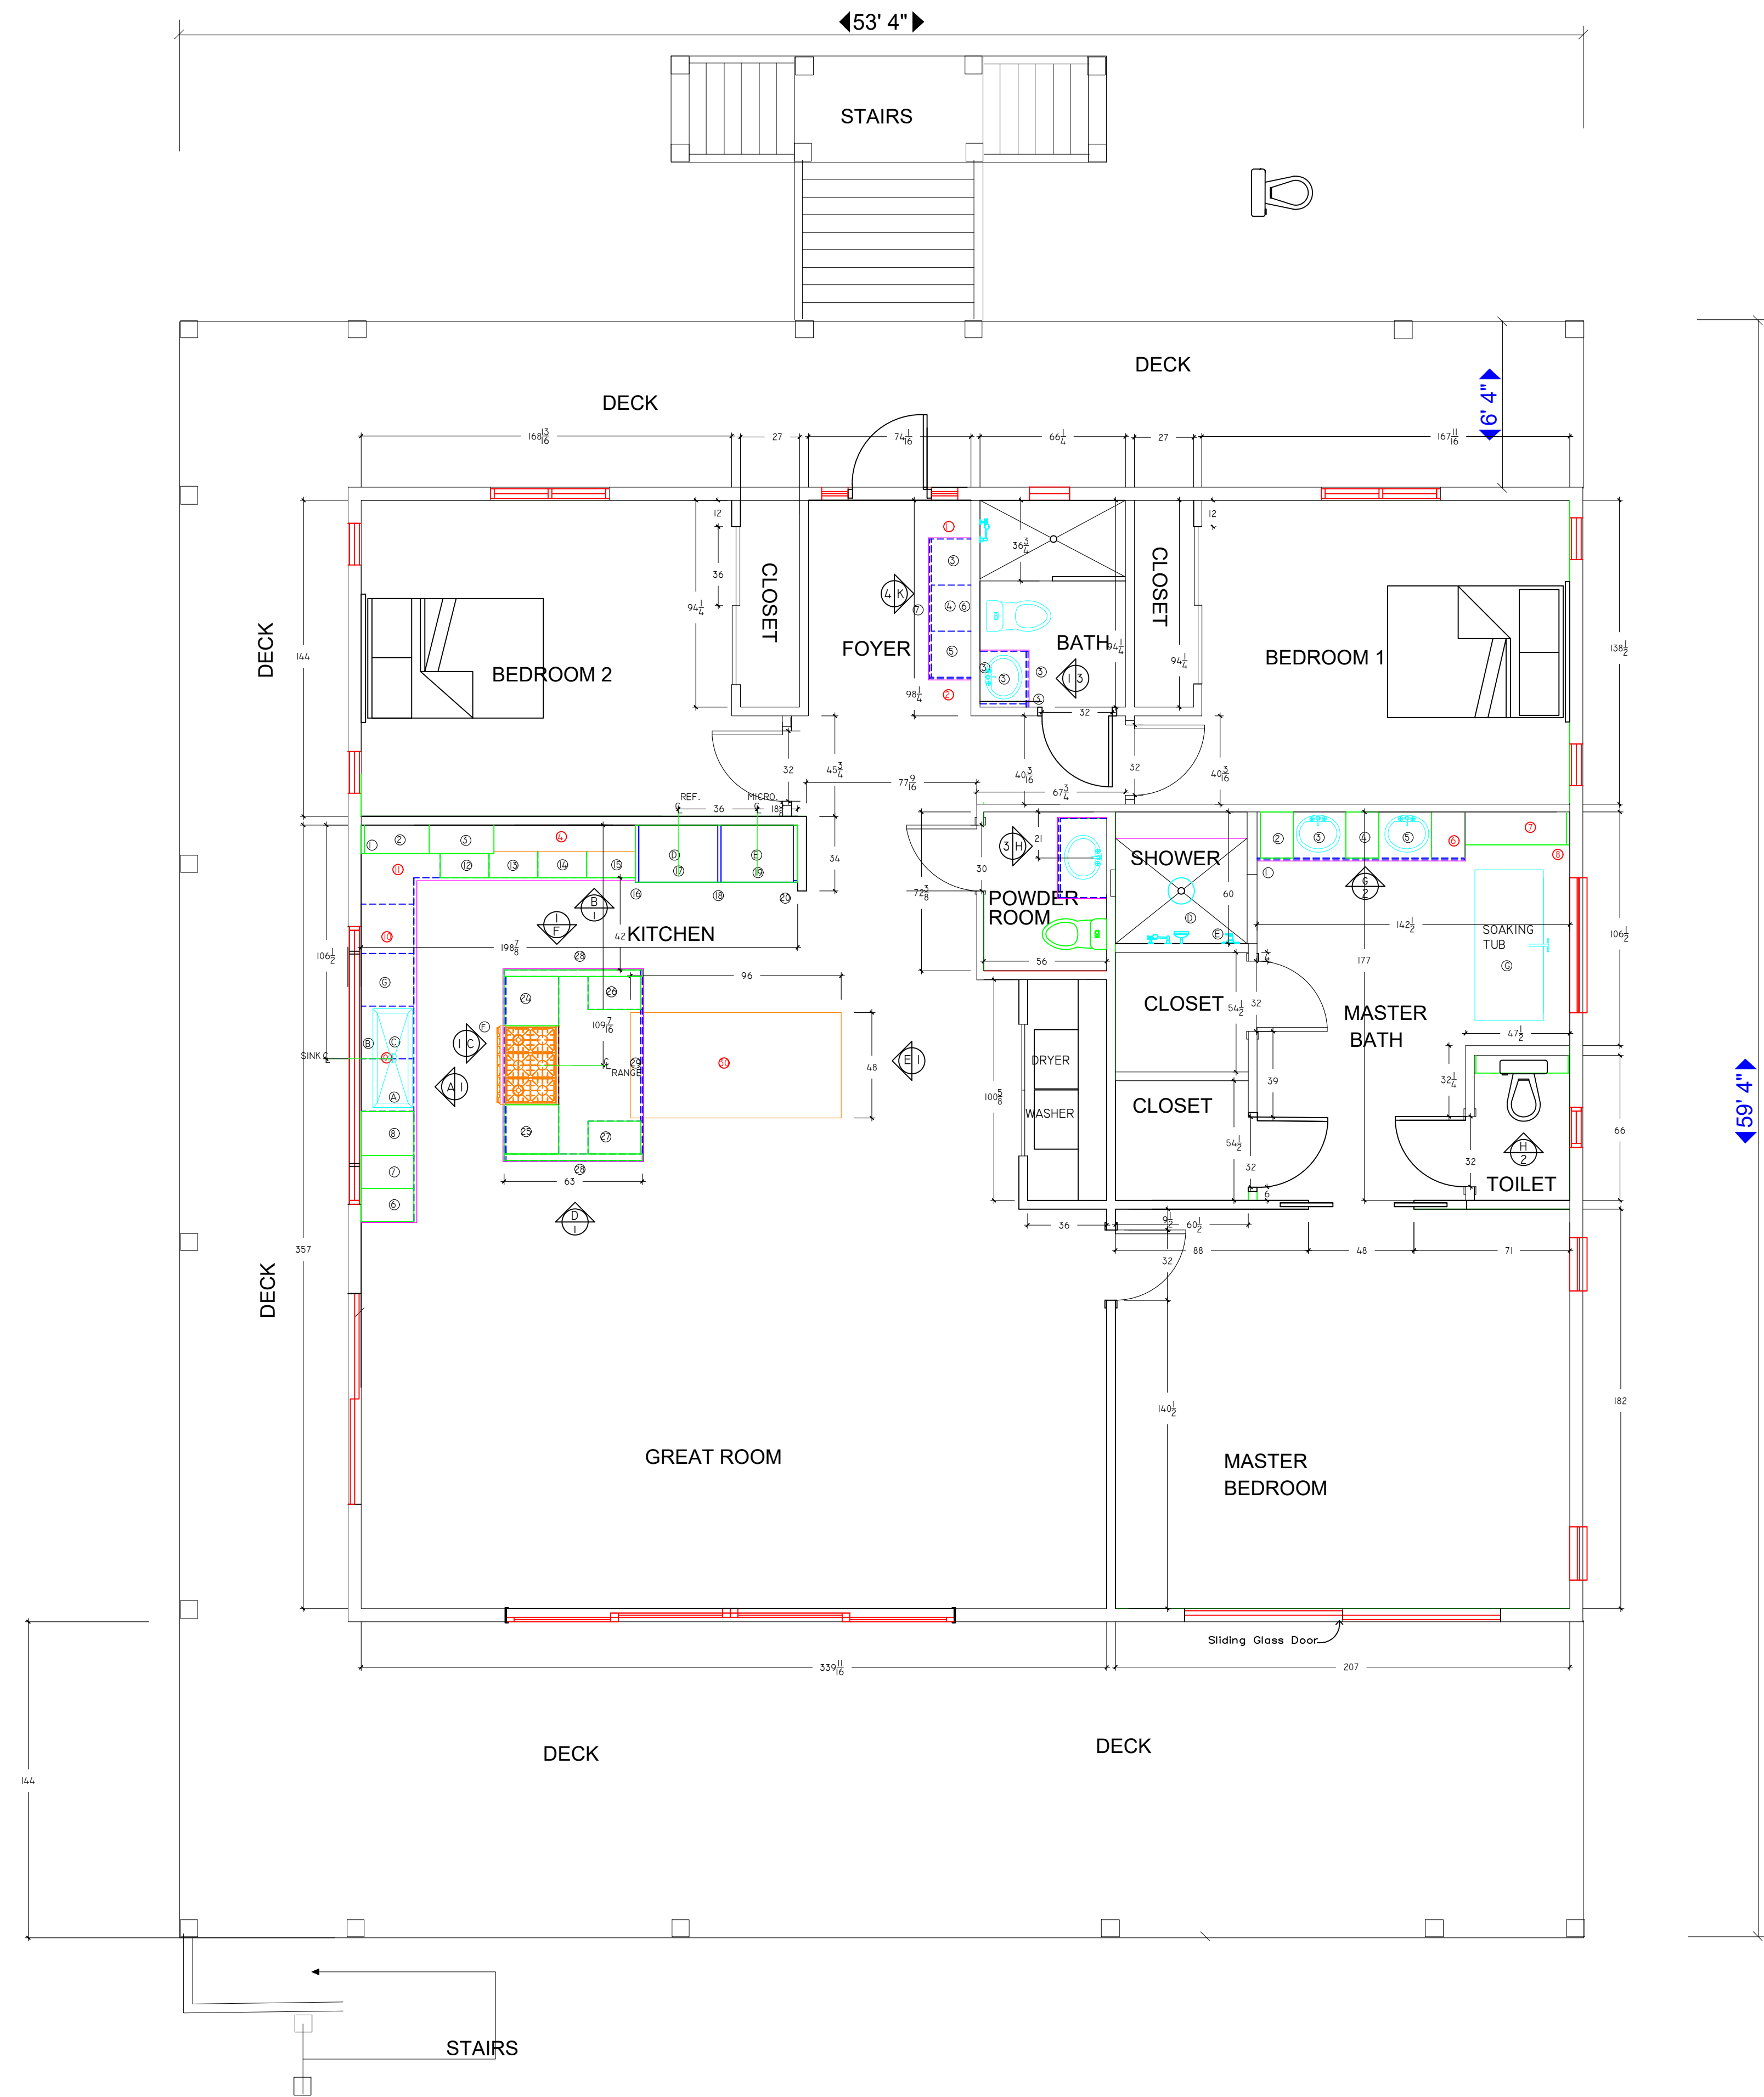

RESIDENT FOR:
LEE & PATRICIA BROWN
TREASURE CAY, ABACO, BAHAMAS.
LOT: 18

INTERIOR WALL FLOOR PLAN